



Mühle Hunziken Light Specs:

ID	FIXTURE	ADRESS	UNL.	MODE	VERSATZ	SPECIAL
2001	Room Ground Floor	1-1	1	Dim	Direct	
2002	Room 1. Floor	1-2	1	Dim	Direct	
2003	Light Bulbs Ground Floor	1-3	1	Dim	Direct	
2004	Room MiniPar All	1-4	1	Dim	Direct	
2005	Room 2nd Floor	1-21	1	Dim	Soca C.3	
1	ProLights EclProfile CT+	3-1	3	Standart (9CH) CMY	Soca E.11	
2	ProLights EclProfile CT+	3-10	3	Standart (9CH) CMY	Soca E.11	
3	ProLights EclProfile CT+	3-19	3	Standart (9CH) CMY	Soca E.12	
4	ProLights EclProfile CT+	3-28	3	Standart (9CH) CMY	Soca E.2	
5	ProLights EclProfile CT+	3-37	3	Standart (9CH) CMY	Soca E.2	
6	Clay Paky Mini-B WW	3-300	3	Extended 16bit	Soca E.1	
7	Clay Paky Mini-B WW	3-329	3	Extended 16bit	Soca E.1	
8	Clay Paky Mini-B WW	3-358	3	Extended 16bit	Soca E.1	
9	Clay Paky Mini-B WW	3-387	3	Extended 16bit	Soca E.1	
10	Drum Front (MiniPAR)	1-11	1	Dim	Direct	
11	Front Corner 1 L	1-16	1	Dim	Soca A.4	
12	Front Corner 2 M	1-17	1	Dim	Soca A.5	
13	Front Corner 3 R	1-18	1	Dim	Soca A.6	
14	Side Front (front)	1-19	1	Dim	Soca C.1	
15	Side Front (back)	1-20	1	Dim	Soca C.2	
101	ACL Drum	1-12	1	Dim	Direct	
102	ACL Front	1-13	1	Dim	Soca A.1	
103	ACL Side	1-14	1	Dim	Soca A.2	
104	ACL Room	1-15	1	Dim	Soca A.3	
201	Martin Era 300 Profile	3-100	3	21ch	Soca E.9	
202	Martin Era 300 Profile	3-121	3	21ch	Soca E.9	
301	OXO Sunstrips Blind L	1-57	1	10ch	Soca B.3	
302	OXO Sunstrips Blind R	1-67	1	10ch	Soca B.3	
303	OXO Sunstrips	4-50	4	10ch	Direct	Floor Set
304	OXO Sunstrips	4-60	4	10ch	Direct	Floor Set
401	VARYTEC Typhoon True Kid 720Z	1-77	1	17ch	Soca B.2	
402	VARYTEC Typhoon True Kid 720Z	1-94	1	17ch	Soca B.2	
403	VARYTEC Typhoon True Kid 720Z	1-111	1	17ch	Soca B.2	
404	VARYTEC Typhoon True Kid 720Z	1-128	1	17ch	Soca B.2	
405	VARYTEC Typhoon True Kid 720Z	3-232	3	17ch	Kipp FOH	Angel
501	OXO Colorbeam 14 FCW	4-1	4	Mode4	Direct	Floor Set
502	OXO Colorbeam 14 FCW	4-9	4	Mode4	Direct	Floor Set
503	OXO Colorbeam 14 FCW	4-17	4	Mode4	Direct	Floor Set
504	OXO Colorbeam 14 FCW	4-25	4	Mode4	Direct	Floor Set
505	OXO Colorbeam 14 FCW	4-33	4	Mode4	Direct	Floor Set
506	OXO Colorbeam 14 FCW	4-41	4	Mode4	Direct	Floor Set
601	Clay Paky Mini-B	1-150	1	Extended 16bit	Soca B.4	
602	Clay Paky Mini-B	1-179	1	Extended 16bit	Soca B.4	
603	Clay Paky Mini-B	1-208	1	Extended 16bit	Soca B.4	
604	Clay Paky Mini-B	1-237	1	Extended 16bit	Soca B.4	
605	Clay Paky Mini-B	2-1	2	Extended 16bit	Soca D.3	
606	Clay Paky Mini-B	2-30	2	Extended 16bit	Soca D.3	
607	Clay Paky Mini-B	2-59	2	Extended 16bit	Soca D.3	
608	Clay Paky Mini-B	2-88	2	Extended 16bit	Soca D.3	
701	Luxibel B Blinded	1-490	1	6ch Mode	Soca B.6	
702	Luxibel B Blinded	1-496	1	6ch Mode	Soca B.6	
703	Luxibel B Blinded	2-490	2	6ch Mode	Soca D.4	
704	Luxibel B Blinded	2-496	2	6ch Mode	Soca D.4	
801	JB Lighting P9 Beamspot	2-250	2	Mode 2 (39ch)	Soca D.1	
802	JB Lighting P9 Beamspot	2-289	2	Mode 2 (39ch)	Soca D.1	
803	JB Lighting P9 Beamspot	2-328	2	Mode 2 (39ch)	Soca D.1	
804	JB Lighting P9 Beamspot	2-367	2	Mode 2 (39ch)	Soca D.2	
805	JB Lighting P9 Beamspot	2-406	2	Mode 2 (39ch)	Soca D.2	
806	JB Lighting P9 Beamspot	2-445	2	Mode 2 (39ch)	Soca D.2	
901	Palme L	1-380	1	Generic LEDRGB HTP	Direct	
902	Palme R	1-383	1	Generic LEDRGB HTP	Direct	
903	Martin RushFiberSource	1-386	1	5ch	Direct	Led Curtain
904	EuroLite LED PS-4 HLC	3-450	3	10ch	Kipp FOH	FX Palme OG
905	EuroLite LED PS-4 HLC	3-460	3	10ch	Kipp FOH	FX Palme OG

906	Cameo QSpot40 RGBW	3-150	3	9ch	Soca E.7, E.8	Mirrorball
1001	MDG ATme	1-510	1	3ch	Soca B.5	
1002	Ext. Fan	1-509	1	1ch	Soca B.5	

Fixtures List:

Installed:

- 24 Dimmer Channels
- 5x ProLights EclProfile CT+
- 4x Clay Paky Mini-B WW
- 6x JB Lighting P9 Beamspot
- 2x OXO Sunstrips
- 5x VARYTEC Typhoon True Kid 720Z
- 8x Clay Paky Mini-B
- 4x Luxibel B Blinded
- 2x Martin Era 300 Profile (Front)
- 1x MDG ATme

Mobile (Floor Set):

- 2x OXO Sunstrips
- 6x OXO Colorbeam 14 FCW

Power:

- 1x 16A 230V Stage Left, Up Stage

Local Desk:

- 1x Chamsys MagicQ 250 Stadium Connect (On PC)
- 1x Chamsys Extra Wing

System:


- 1x Swisson Node
- 4x Swisson 4Port Splitter
- 1x Cameo 8Port Splitter

- 2x CAT6 Stage Left - FOH

	NODE:	sACN		192.168.0.131	Subnetz:	255.255.255.0
	LOCAL DESK:	sACN		192.168.0.21	Subnetz:	255.255.255.0
	GUEST:	sACN		192.168.0.51	Subnetz	255.255.255.0
	PATCH UPDATE:			28.1.2026		

Contact for Lights Questions:

lights@muehlehunziken.ch

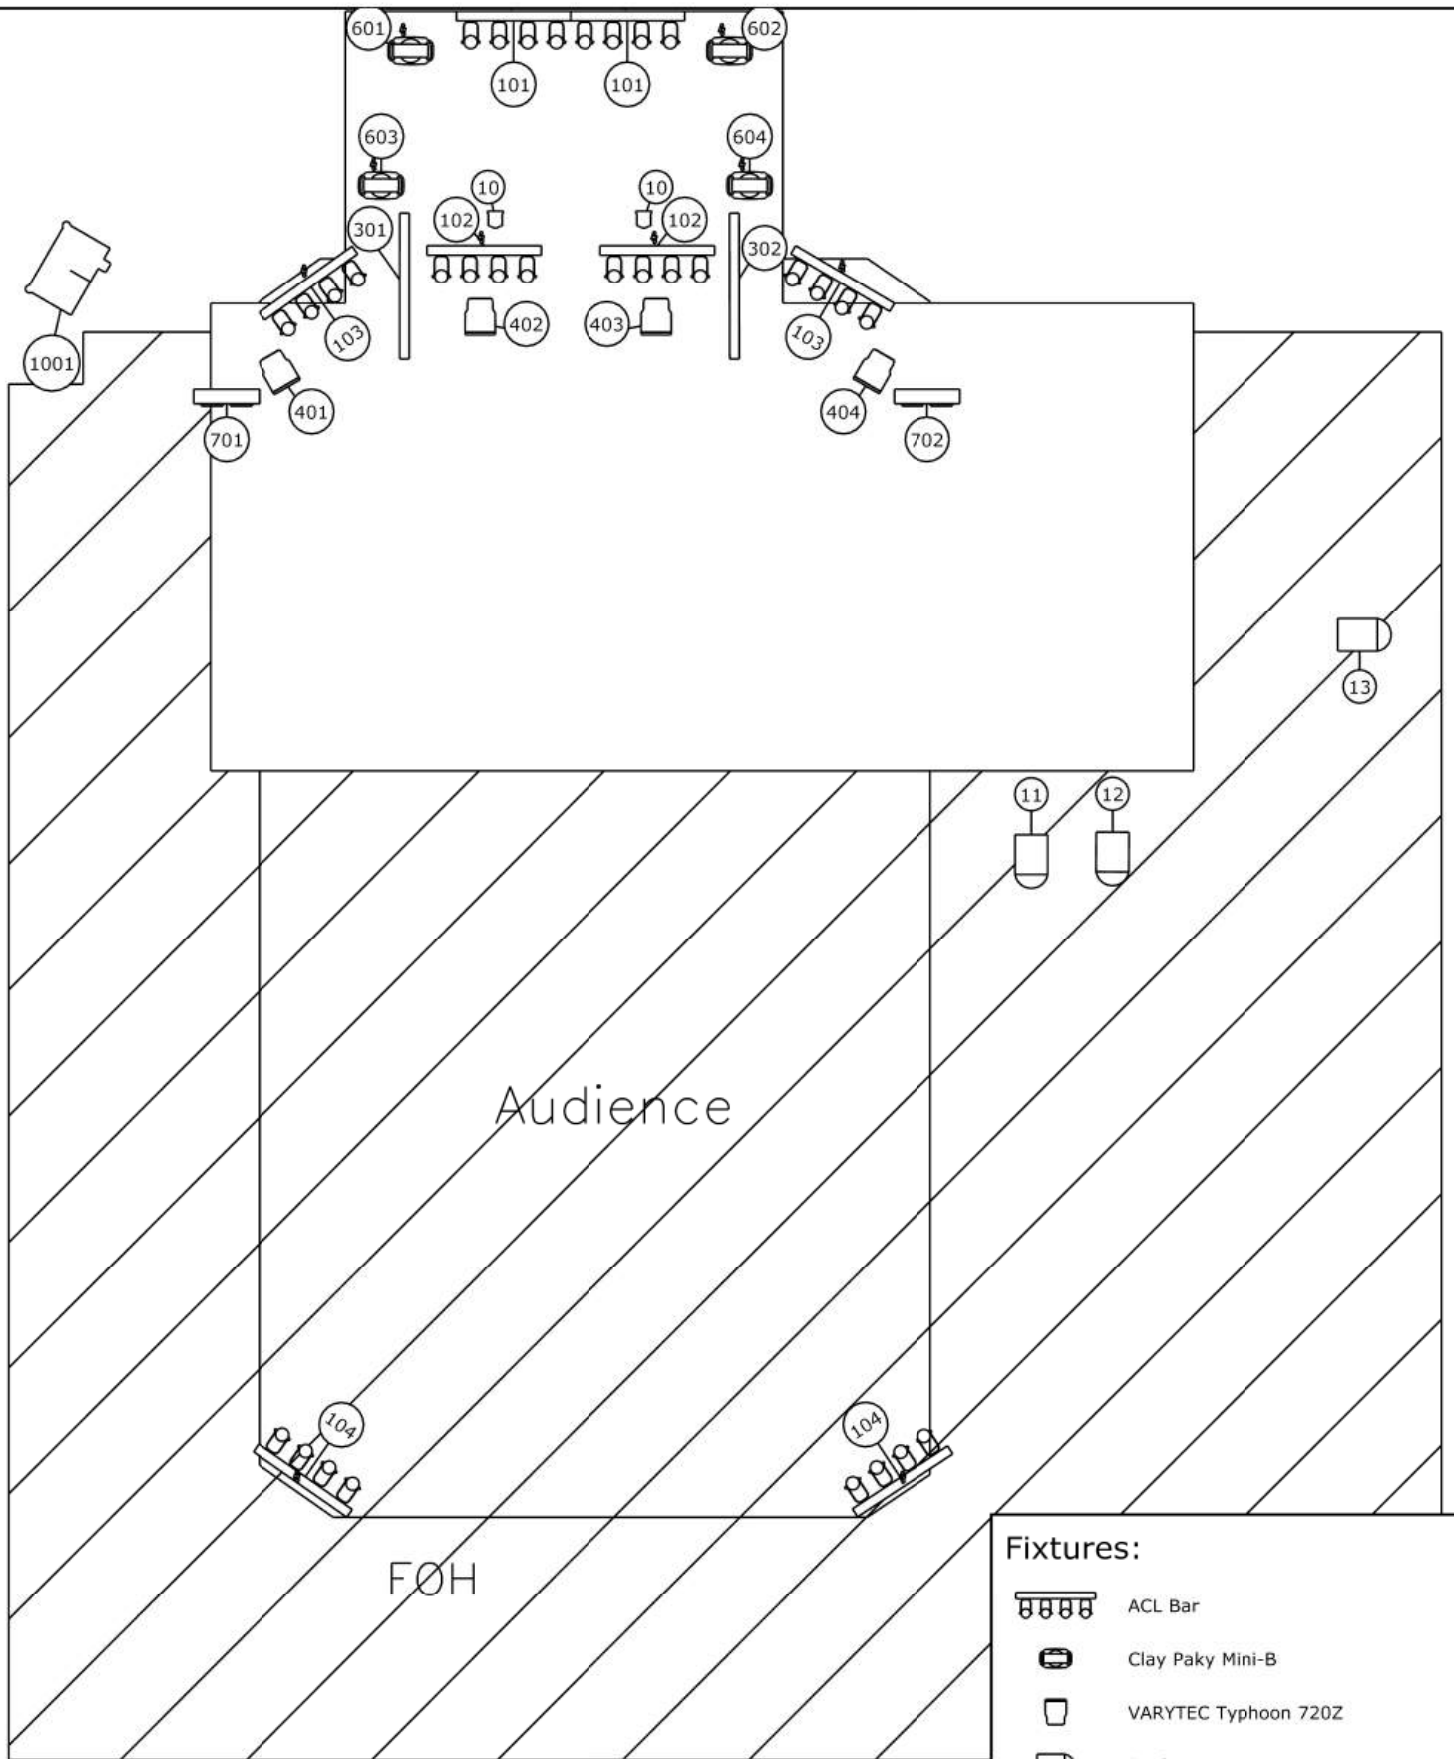


Fixtures:

-  ACL Bar
-  Clay Paky Mini-B
-  VARYTEC Typhoon 720Z
-  Par64
-  MiniPAR
-  OXO Sunstrips
-  Luxibel B Blinded
-  MDG ATme

Projekt Name	Ground Floor - Lights
Standort	Mühle Hunziken
Autor	3113 Rubigen - Januar2026



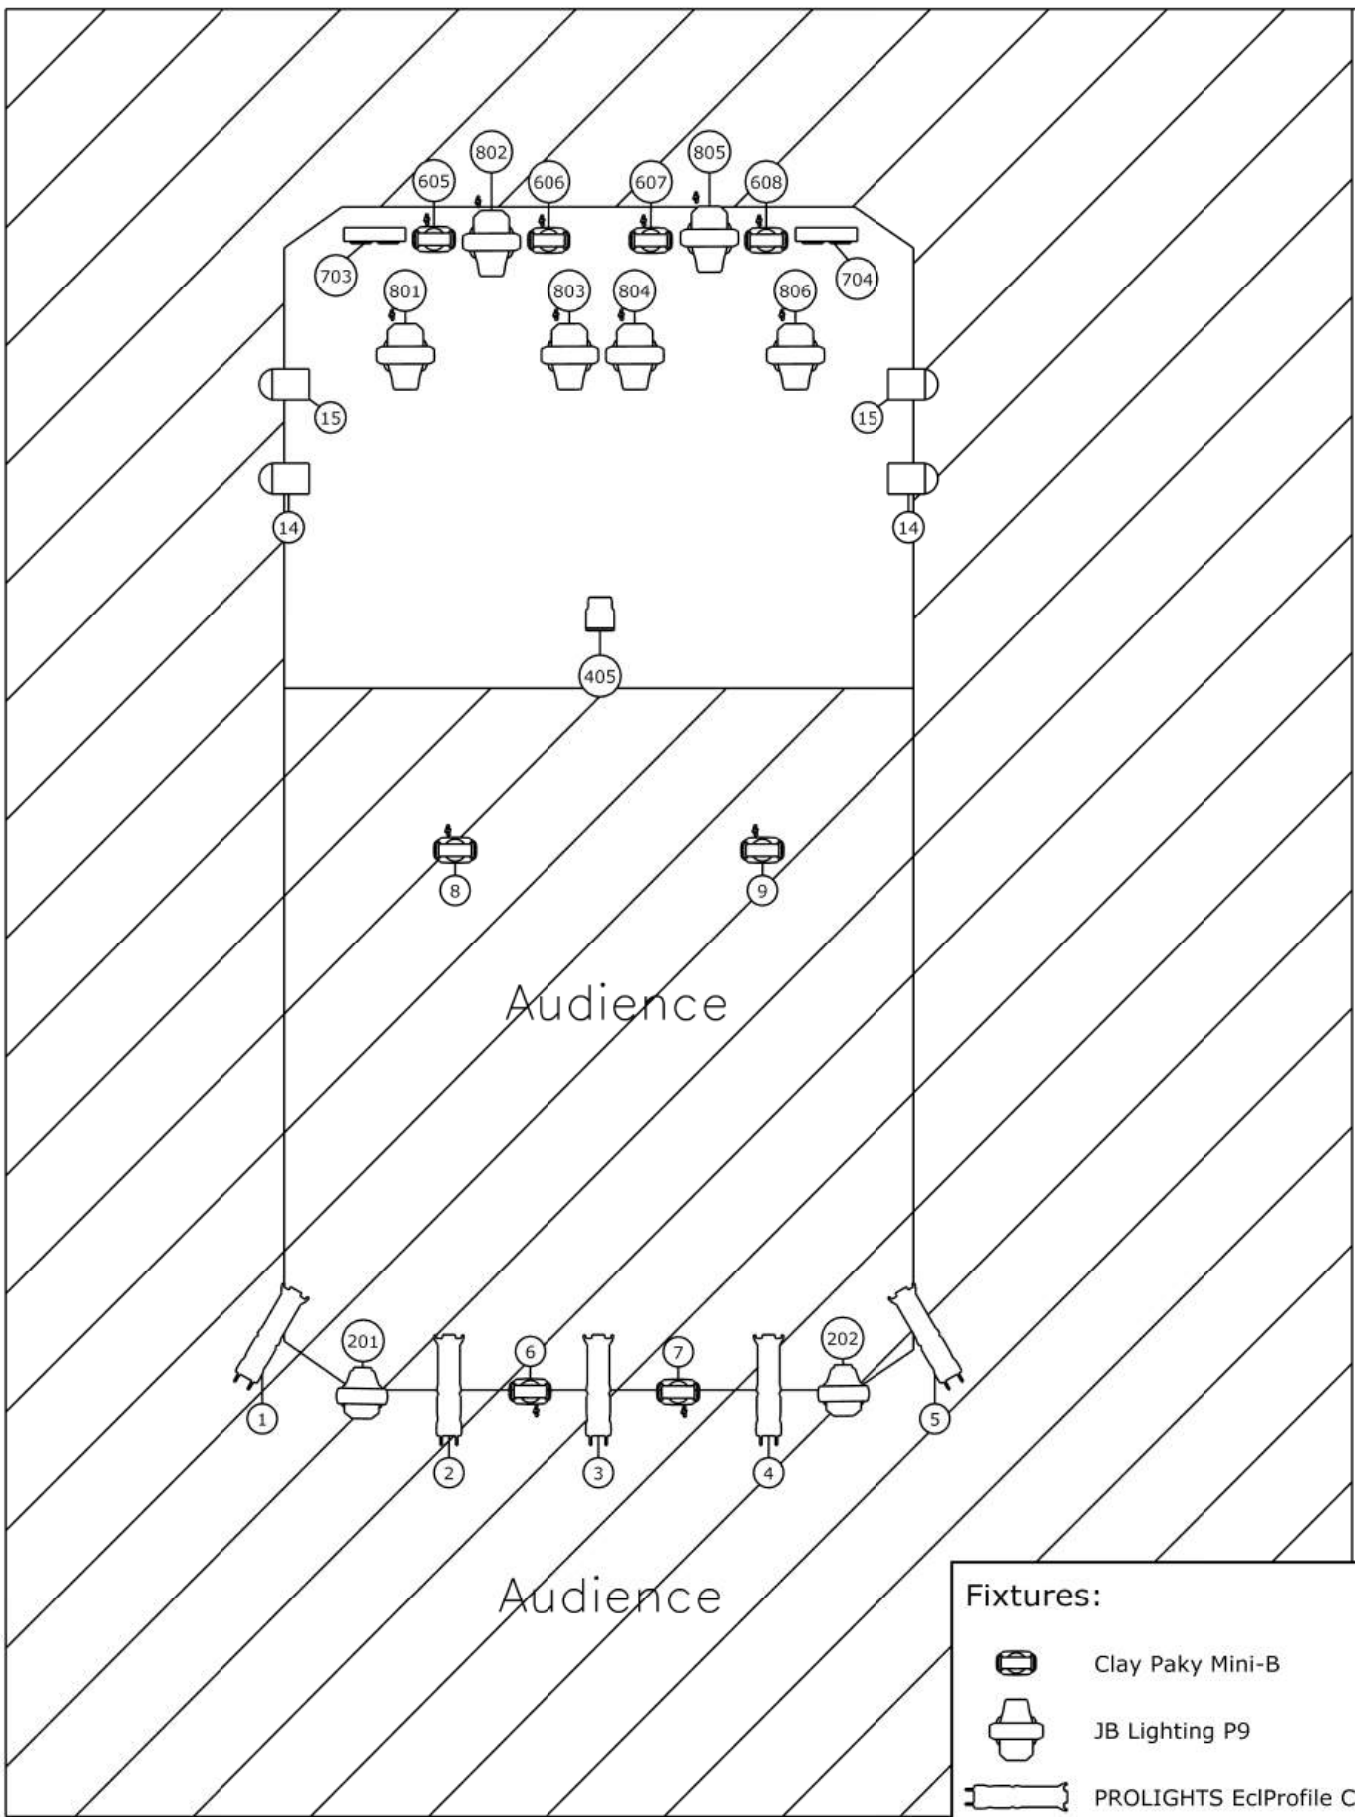

Projekt Name	1. FLOOR - Lights
Standort	Mühle Hunziken
Autor	3113 Rubigen - Januar2026full



Fixtures:	
	Clay Paky Mini-B
	JB Lighting P9
	PROLIGHTS EclProfile CT+
	Par64
	MARTIN ERA 300 Profile
	Luxibel B Blinded
	Varytec Typhoon 720Z (Angel)